

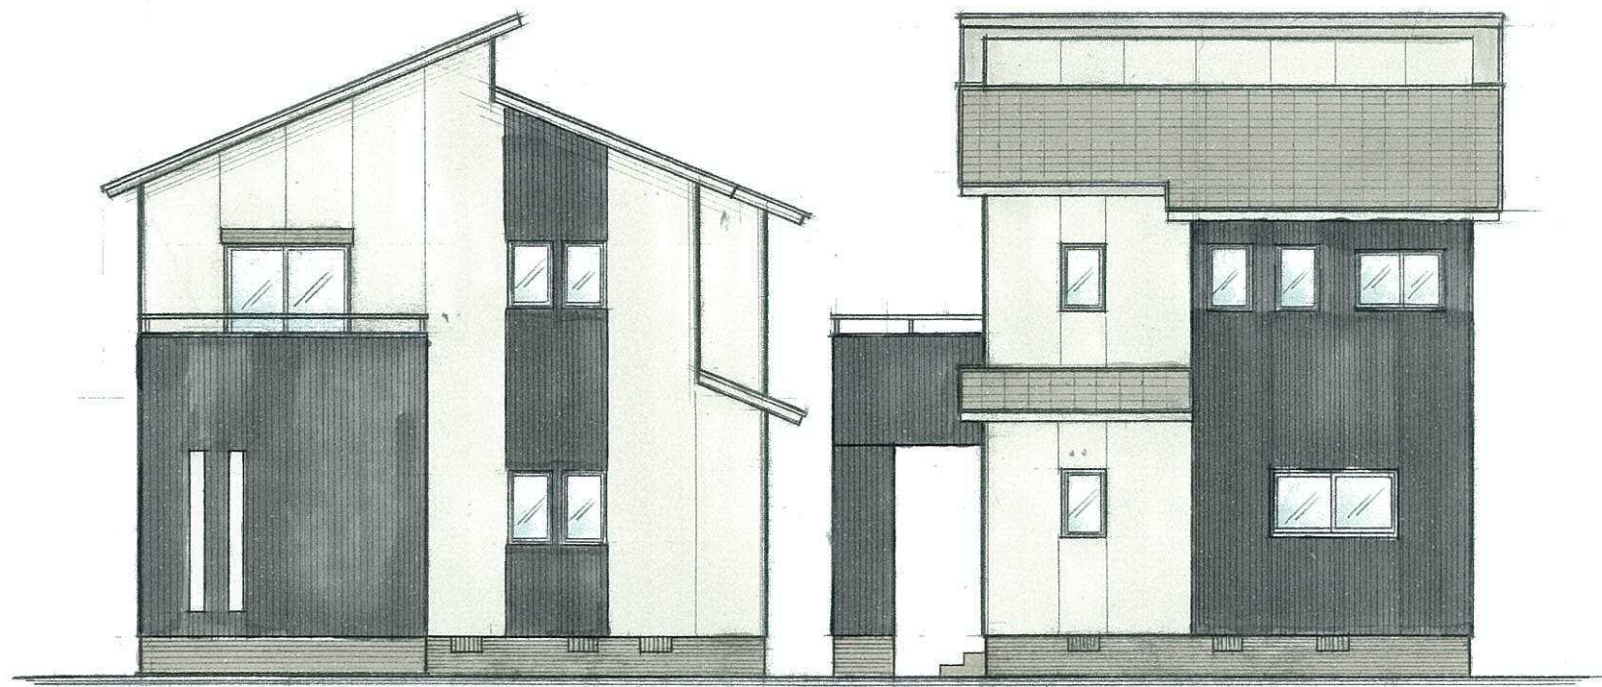


道路

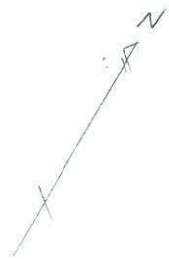


東側立面図

北側立面図

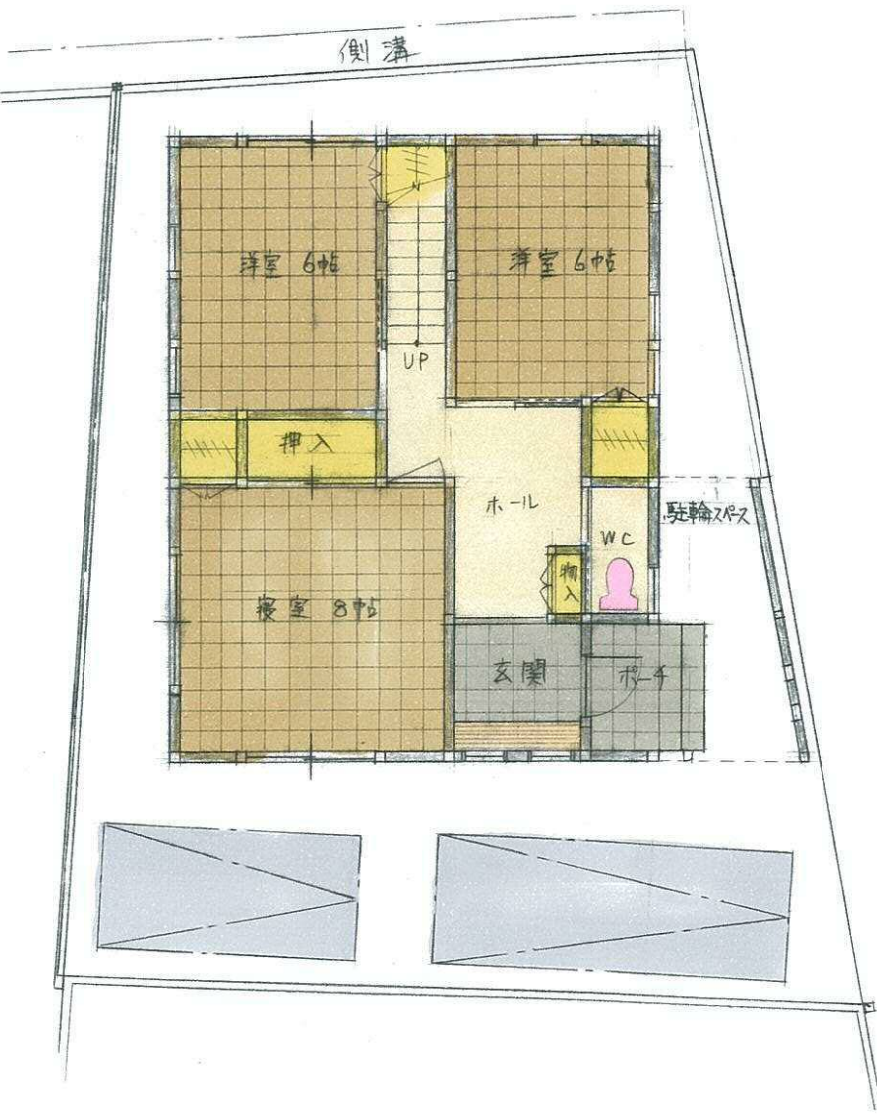

道路
6M

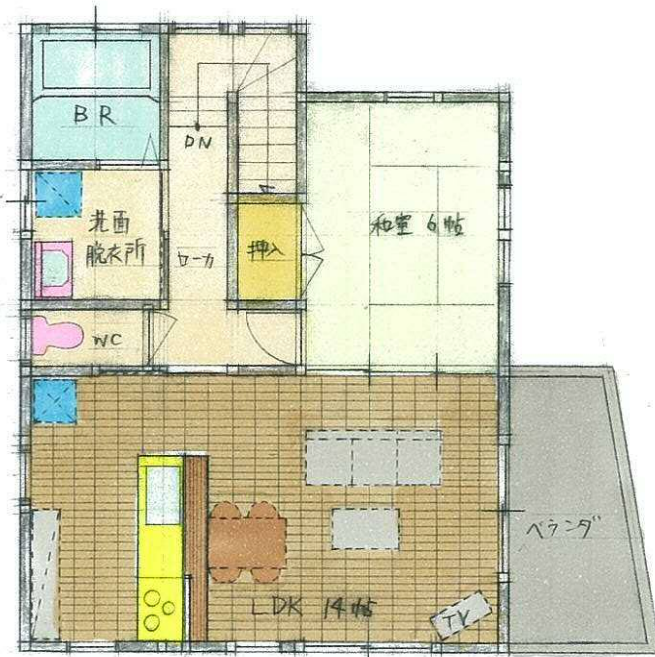

1F	15.30坪
2F	15.05坪
延	30.35坪
バルコニー ポーチ	2.34坪
淨面積	32.69坪

刈草プラン(仮)

